




BEARINGS REFERENCED TO
THE WEST LINE OF LOT 6
BEING S00°00'41"W
AND THE ONEIDA COUNTY
COORDINATE GRID

PLAT OF SURVEY

LANDS BEING
PART OF LOT 6 OF O.C. MAP #987
DOC. NO. 389607
PART OF THE SW 1/4 OF THE NW 1/4
SECTION 8, T 39 N., R 6 E.,
MINOCQUA TOWNSHIP, ONEIDA COUNTY
WISCONSIN

POINT NO.	NORTH	EAST	DESCRIPTION
1	254712.42	171606.15	3/4" IR
2	254843.73	171606.15	1 1/2" IP
3	254711.29	171784.39	1 1/4" IP
4	254713.79	171391.21	1 1/4" IP
5	254825.30	171388.37	1 1/2" IP
6	254317.69	170745.88	2" IP
7	254311.38	171783.03	1 1/2" IP
8	254706.24	171694.82	HOUSE COR.
9	254706.43	171724.92	HOUSE COR.
10	254748.68	171724.80	HOUSE COR.
11	254748.54	171672.35	HOUSE COR.
12	254724.09	171672.51	HOUSE COR.
14	254724.24	171694.71	HOUSE COR.

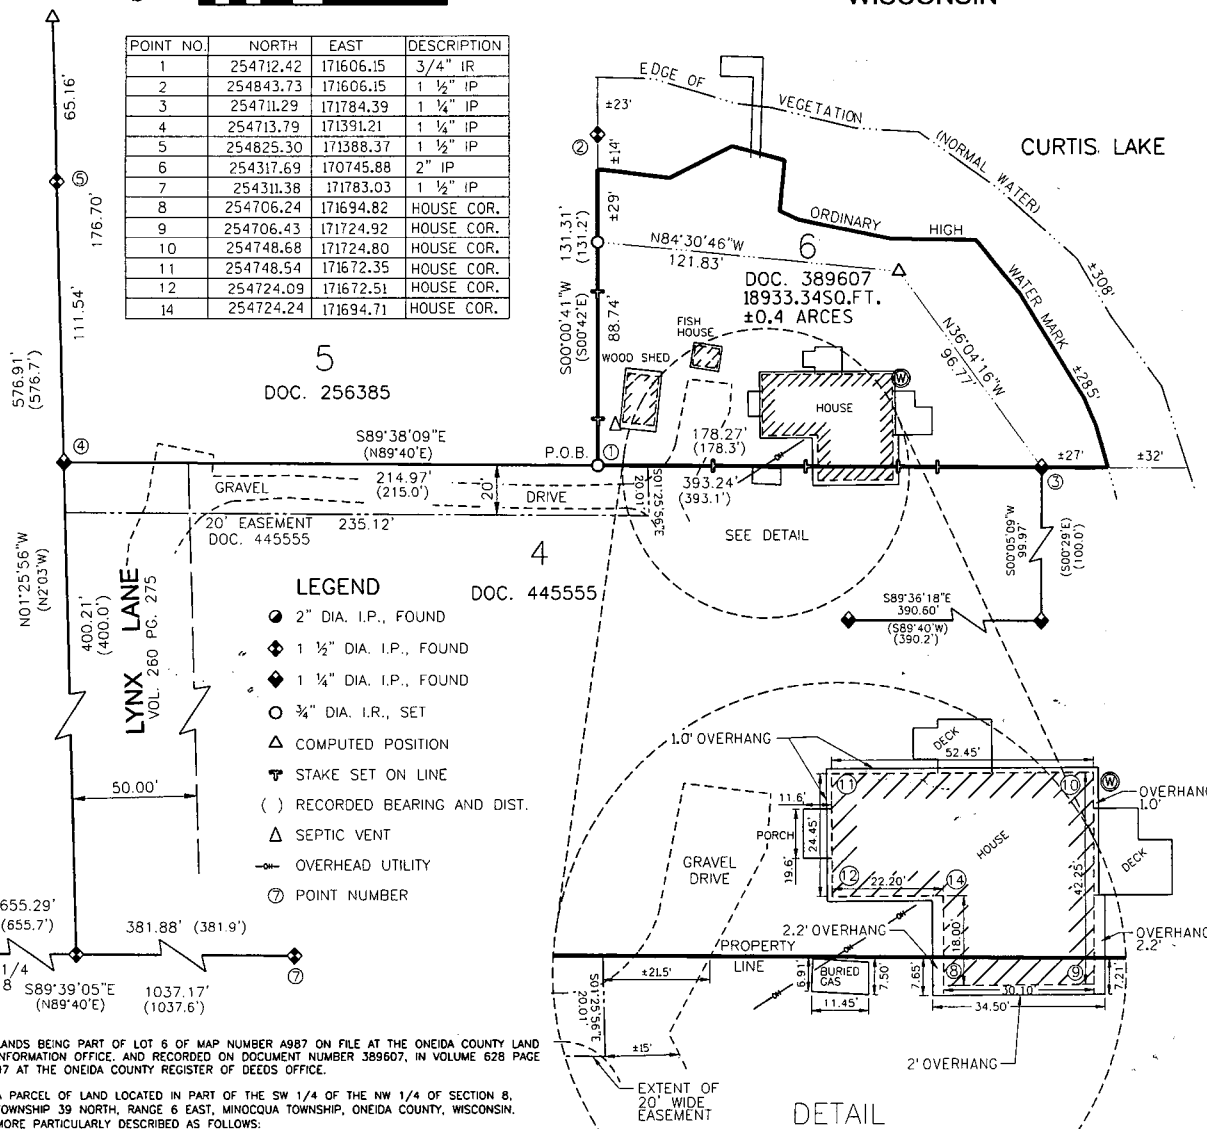

LANDS BEING PART OF LOT 6 OF MAP NUMBER A987 ON FILE AT THE ONEIDA COUNTY LAND INFORMATION OFFICE, AND RECORDED ON DOCUMENT NUMBER 389607, IN VOLUME 628 PAGE 97 AT THE ONEIDA COUNTY REGISTER OF DEEDS OFFICE.

A PARCEL OF LAND LOCATED IN PART OF THE SW 1/4 OF THE NW 1/4 OF SECTION 8, TOWNSHIP 39 NORTH, RANGE 6 EAST, MINOCQUA TOWNSHIP, ONEIDA COUNTY, WISCONSIN. MORE PARTICULARLY DESCRIBED AS FOLLOWS:

COMMENCING AT THE WEST ONE-QUARTER CORNER SECTION 8 MARKED BY A 2" DIAMETER IRON PIPE; THENCE S89°39'05"E, ALONG THE SOUTH LINE OF THE SW 1/4 OF THE NW 1/4, 655.29 FEET TO THE WESTERLY RIGHT-OF-WAY LINE OF LYNX LANE AS DESCRIBED IN VOLUME 260 PAGE 275 AND RECORDED IN THE ONEIDA COUNTY REGISTER OF DEEDS OFFICE MARKED BY A 1 1/2" DIAMETER IRON PIPE; THENCE N 01°25'56"W ALONG SAID RIGHT-OF-WAY LINE, 400.21 FEET TO A 1 1/4" DIAMETER IRON PIPE COMMON TO LOT 4 AND 5 OF MAP NUMBER A987 AND DESCRIBED IN DOCUMENT NUMBER 445555 AND DOCUMENT NUMBER 256385 RESPECTFULLY AND RECORDED IN THE ONEIDA COUNTY REGISTER OF DEEDS OFFICE; THENCE S89°38'09"E ALONG A LINE COMMON TO SAID LOTS 4 AND 5, 214.97 FEET TO A SET 3/4" DIAMETER IRON ROD COMMON TO LOT 5 AND 6 OF MAP NUMBER A987, DESCRIBED IN DOCUMENT NUMBER 256385 AND DOCUMENT NUMBER 389607 RESPECTFULLY AND RECORDED IN THE ONEIDA COUNTY REGISTER OF DEEDS OFFICE AND THE POINT OF BEGINNING OF PARCEL TO BE DESCRIBED.

THENCE CONTINUING S89°38'09"E ALONG A LINE COMMON TO LOTS 4 AND 6 OF SAID MAP NUMBER A987, 178.27 FEET TO THE WESTERLY SHORE OF CURTIS LAKE MARKED BY A 1 1/4" DIAMETER IRON PIPE; THENCE MEANDERING SAID SHORELINE N36°04'16"W, 96.77 FEET, N84°30'46"W, 121.83 FEET TO A SET 3/4" DIAMETER IRON ROD ON A LINE COMMON TO SAID LOTS 5 AND 6; THENCE LEAVING SAID MEANDER LINE S00°00'41"W ALONG SAID COMMON LINE, 88.74 FEET TO THE POINT OF BEGINNING.

SAID PARCEL CONTAINS 0.4 ACRES MORE OR LESS INCLUDING THE LANDS LYING BETWEEN THE MEANDER LINE AND THE ORDINARY HIGH WATER MARK OF CURTIS LAKE AS DETERMINED BY WGNR ON SEPTEMBER 23, 2008. SUBJECT TO ALL EASEMENTS, RESERVATIONS, RESTRICTIONS AND RIGHTS-OF-WAY OF RECORD.

I Jeffrey L. DeMuth, Registered Land Surveyor in the State of Wisconsin here by certify to my Client, Oneida County, Owner, That I have surveyed and mapped the property shown on this "Plat of Survey". That I performed said survey under the direction of Michael Rompart, Agent to the Owner. That I have complied with Chapter A E7 of the Wisconsin Administrative Code. And that this Plat of Survey is a true and correct representation of the exterior boundaries of land surveyed to the best of my knowledge and belief.



MAP # A2173

DATE FILED: OCT. 13. 2008

BY: JAB

DESCRIPTION FILED

ONEIDA CO. SURVEYOR'S OFFICE

PROJECT # 7387004
SHEET # 1 of 1
DWG: 7387004

SCALE: AS SHOWN
DRAWN BY: JLD
CHECKED BY: ECU

FIELDBOOK 130 PAGES 29-33
REVISED:
REVISED:

SURVEYOR:
JEFFREY L. DEMUTH
MSA PROFESSIONAL SERVICES, INC.
1835 N. STEVENS STREET
RHINELANDER, WI 54501
(715) 362-3244



CLIENT:
ONEIDA COUNTY LAND INFORMATION
COURTHOUSE
P.O. BOX 400
RHINELANDER, WI 54501